


GROSS FLOOR AREA = 729 SQ. FT.
 COVD DECK AREA = 209 SQ. FT.

GROSS FLOOR AREA = 730 SQ. FT.
 COVD DECK AREA = 209 SQ. FT.

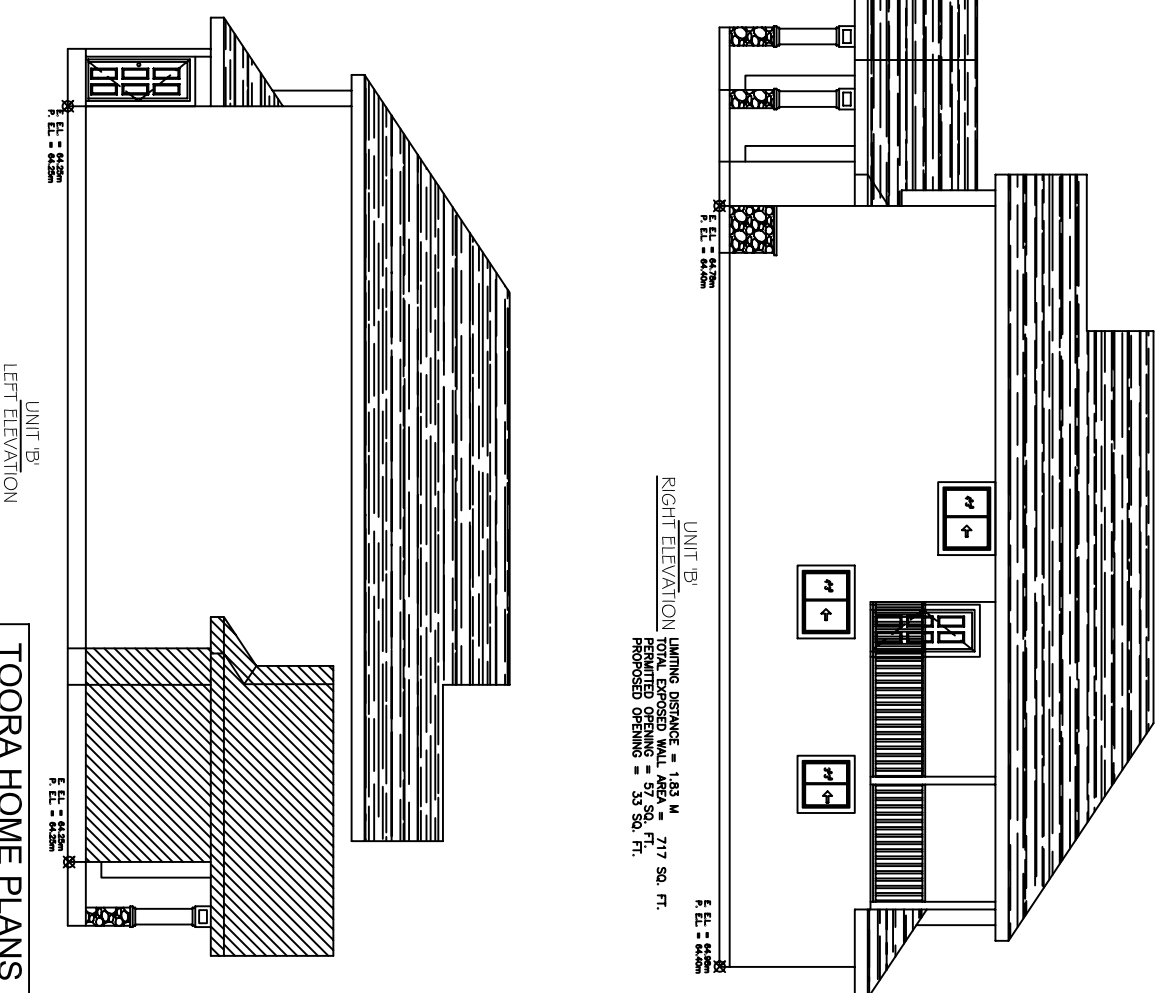

UNIT B:
 RIGHT ELEVATION
 LIMITING DISTANCE = 1.83 M
 TOTAL EXPOSED WALL AREA = 717 SQ. FT.
 PERMITTED OPENING = 57 SQ. FT.
 PROPOSED OPENING = 33 SQ. FT.

UNIT B:
 LEFT ELEVATION

TOORA HOME PLANS

TEL: (604) 951-4343
 FAX: (604) 951-4373
 PROPOSED DUPLEX DWELLING FOR
 LOT#3 @ 312 BURNS STREET
 COQUITLAM, B.C.

PROJECT NO: **SITE PLAN**
 SCALE: 1/4"=1'
 DATE: DEC/18/07
 DRAWN BY: **RAJ TOORA**
 CHECKED BY: **SUNDIRU KANG**